


CONCEPT DESIGN

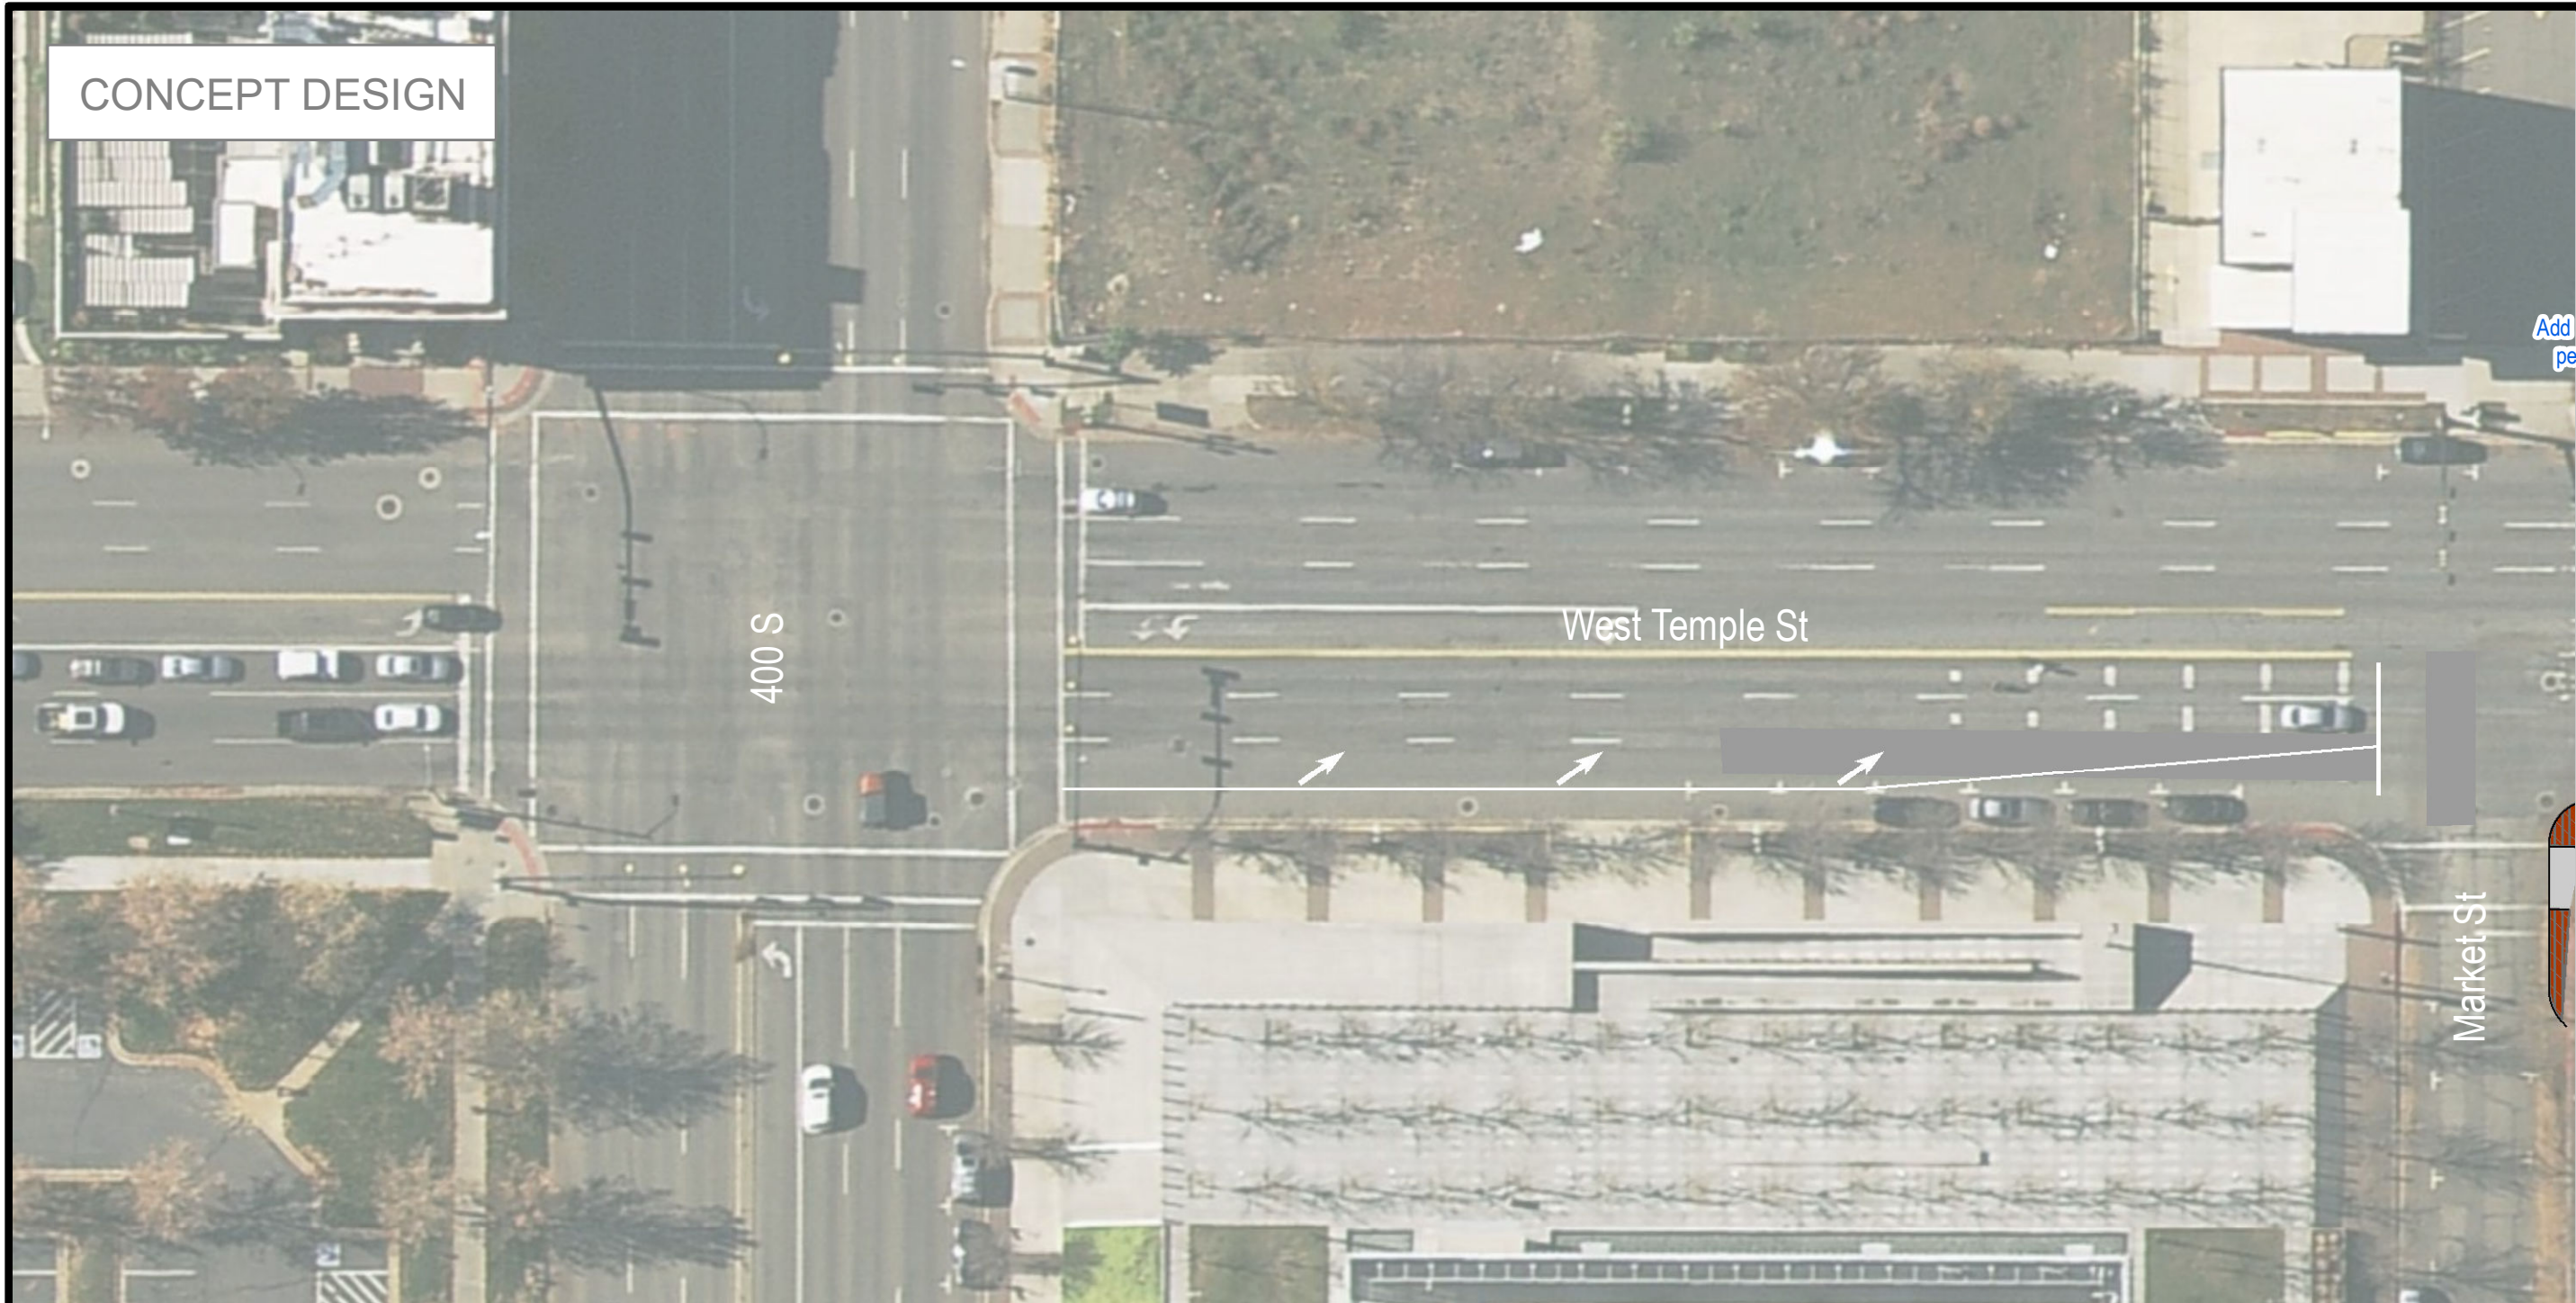

PREPARED BY:

SALT LAKE CITY CORPORATION
 COMMUNITY AND NEIGHBORHOODS
 DIVISION of TRANSPORTATION
 349 SOUTH 200 EAST, SUITE 150 SALT LAKE CITY, UTAH 84111-5502
 TELEPHONE: 801-535-6630
 FAX: 801-535-6019
 E-MAIL: WWW.SLCCORV.COM

PROFESSIONAL SEAL:
 PROJECT IDENTIFICATION:
West Temple Reconstruction
 Date: 4/14/2023

PROJECT OWNER:
SALT LAKE CITY CORPORATION
 451 SOUTH STATE STREET
 SALT LAKE CITY, UTAH 84111-2836
 WWW.SLCCORV.COM

REV	DATE	DESCRIPTION

ENG. JOB #:
 P.U. JOB # **N/A**
 FAS NO.:
 PREPARER # **SLC CORP.**
 DRAWING FILE NAME:
 DRAWN BY:
 CHECKED BY:

SHEET TITLE:
Concept Design
 SHEET IDENTIFIER:
Sheet 1/9
 BINDING ORDER



West Temple Reconstruction Project - Final Concept Design

Key Project Elements:


- Improved pedestrian crossings along the corridor, including bulbouts and conversion of existing crossings to HAWK signals.
- Striped bike lanes in both directions and a protected intersection for people riding bikes at the 300 South intersection.
- Improved bus stops.

Notes:

Major updates from the Draft Concept Design are noted in black callouts.
 Project elements are conceptual and could change as the design progresses.

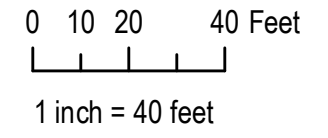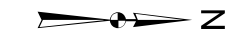

CONCEPT DESIGN

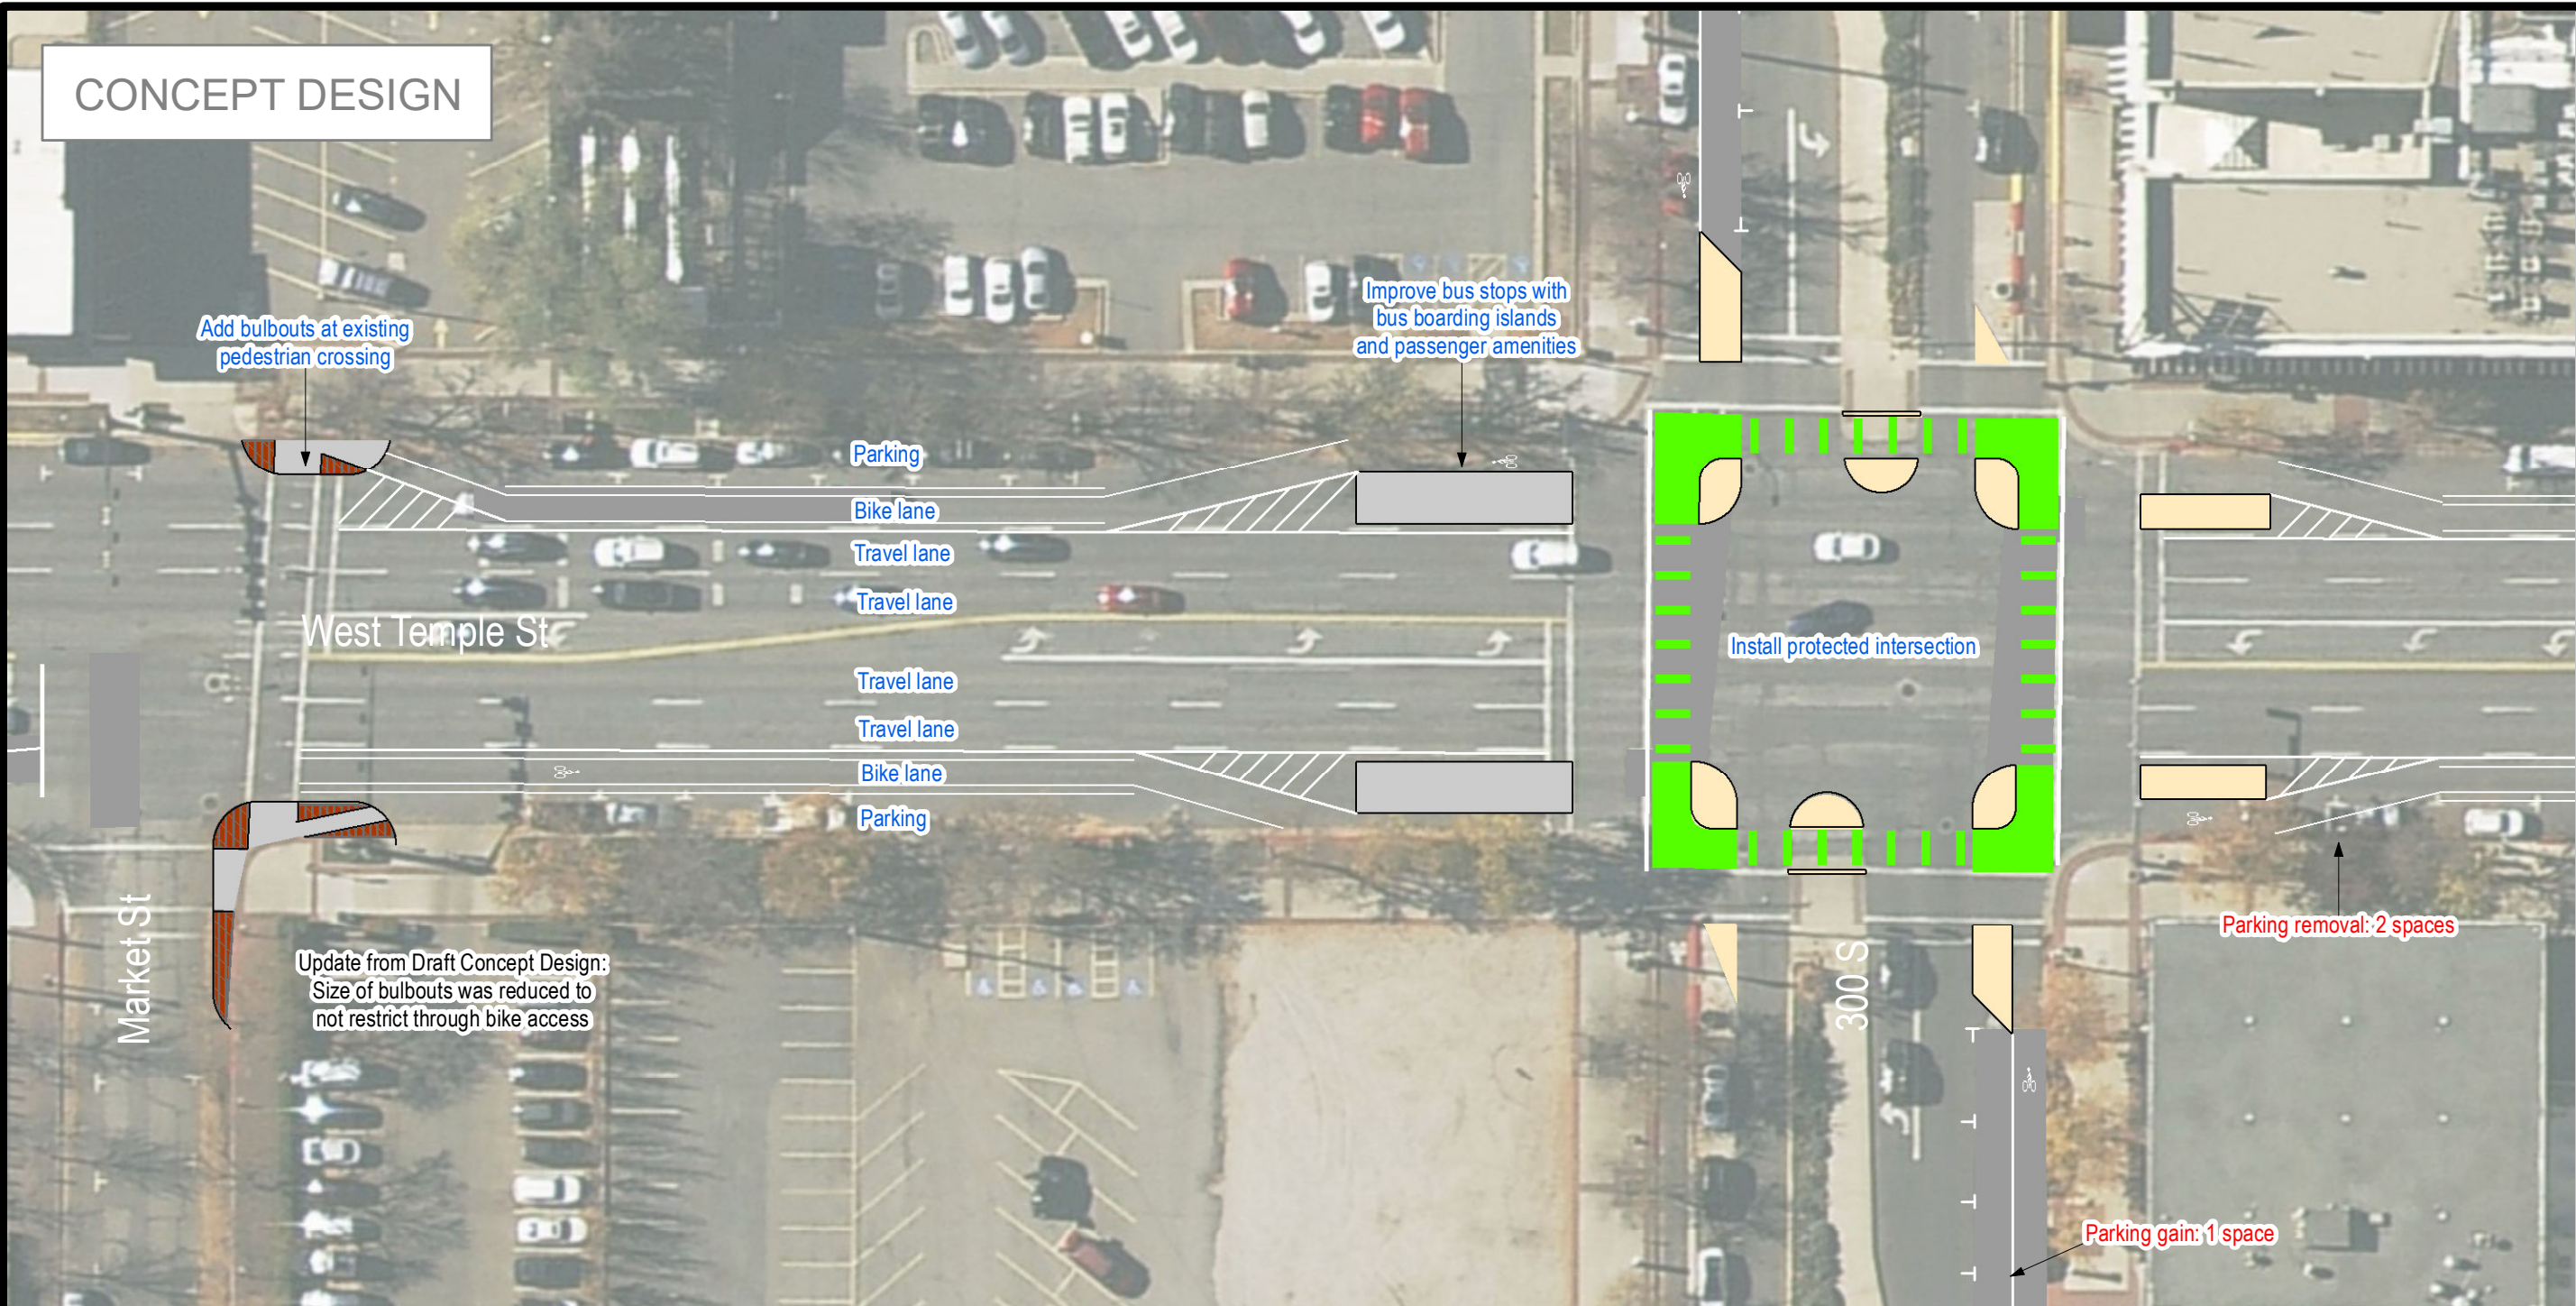

PREPARED BY:

SALT LAKE CITY CORPORATION
 COMMUNITY AND NEIGHBORHOODS
 DIVISION of TRANSPORTATION
 349 SOUTH 200 EAST, SUITE 150 SALT LAKE CITY, UTAH 84111-5502
 TELEPHONE: 801-535-6630
 FAX: 801-535-6019
 E-MAIL: WWW.SLCCORV.COM

PROFESSIONAL SEAL:
 PROJECT IDENTIFICATION:

West Temple Reconstruction

Date: 4/14/2023

PROJECT OWNER:
SALT LAKE CITY CORPORATION
 451 SOUTH STATE STREET
 SALT LAKE CITY, UTAH 84111-2836
 WWW.SLCCORV.COM

REV.	DATE	DESCRIPTION

ENG. JOB #:
 P.U. JOB # **N/A**
 FAS NO.:
 PREPARER # **SLC CORP.**
 DRAWING FILE NAME:
 DRAWN BY:
 CHECKED BY:

SHEET TITLE:
Concept Design

SHEET IDENTIFIER:
Sheet 2/9
 BINDING ORDER



West Temple Reconstruction Project - Final Concept Design

Key Project Elements:

- Improved pedestrian crossings along the corridor, including bulbouts and conversion of existing crossings to HAWK signals.
- Striped bike lanes in both directions and a protected intersection for people riding bikes at the 300 South intersection.
- Improved bus stops.


Notes:

Major updates from the Draft Concept Design are noted in black callouts.
 Project elements are conceptual and could change as the design progresses.

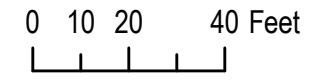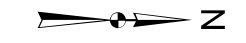

1 inch = 40 feet

CONCEPT DESIGN

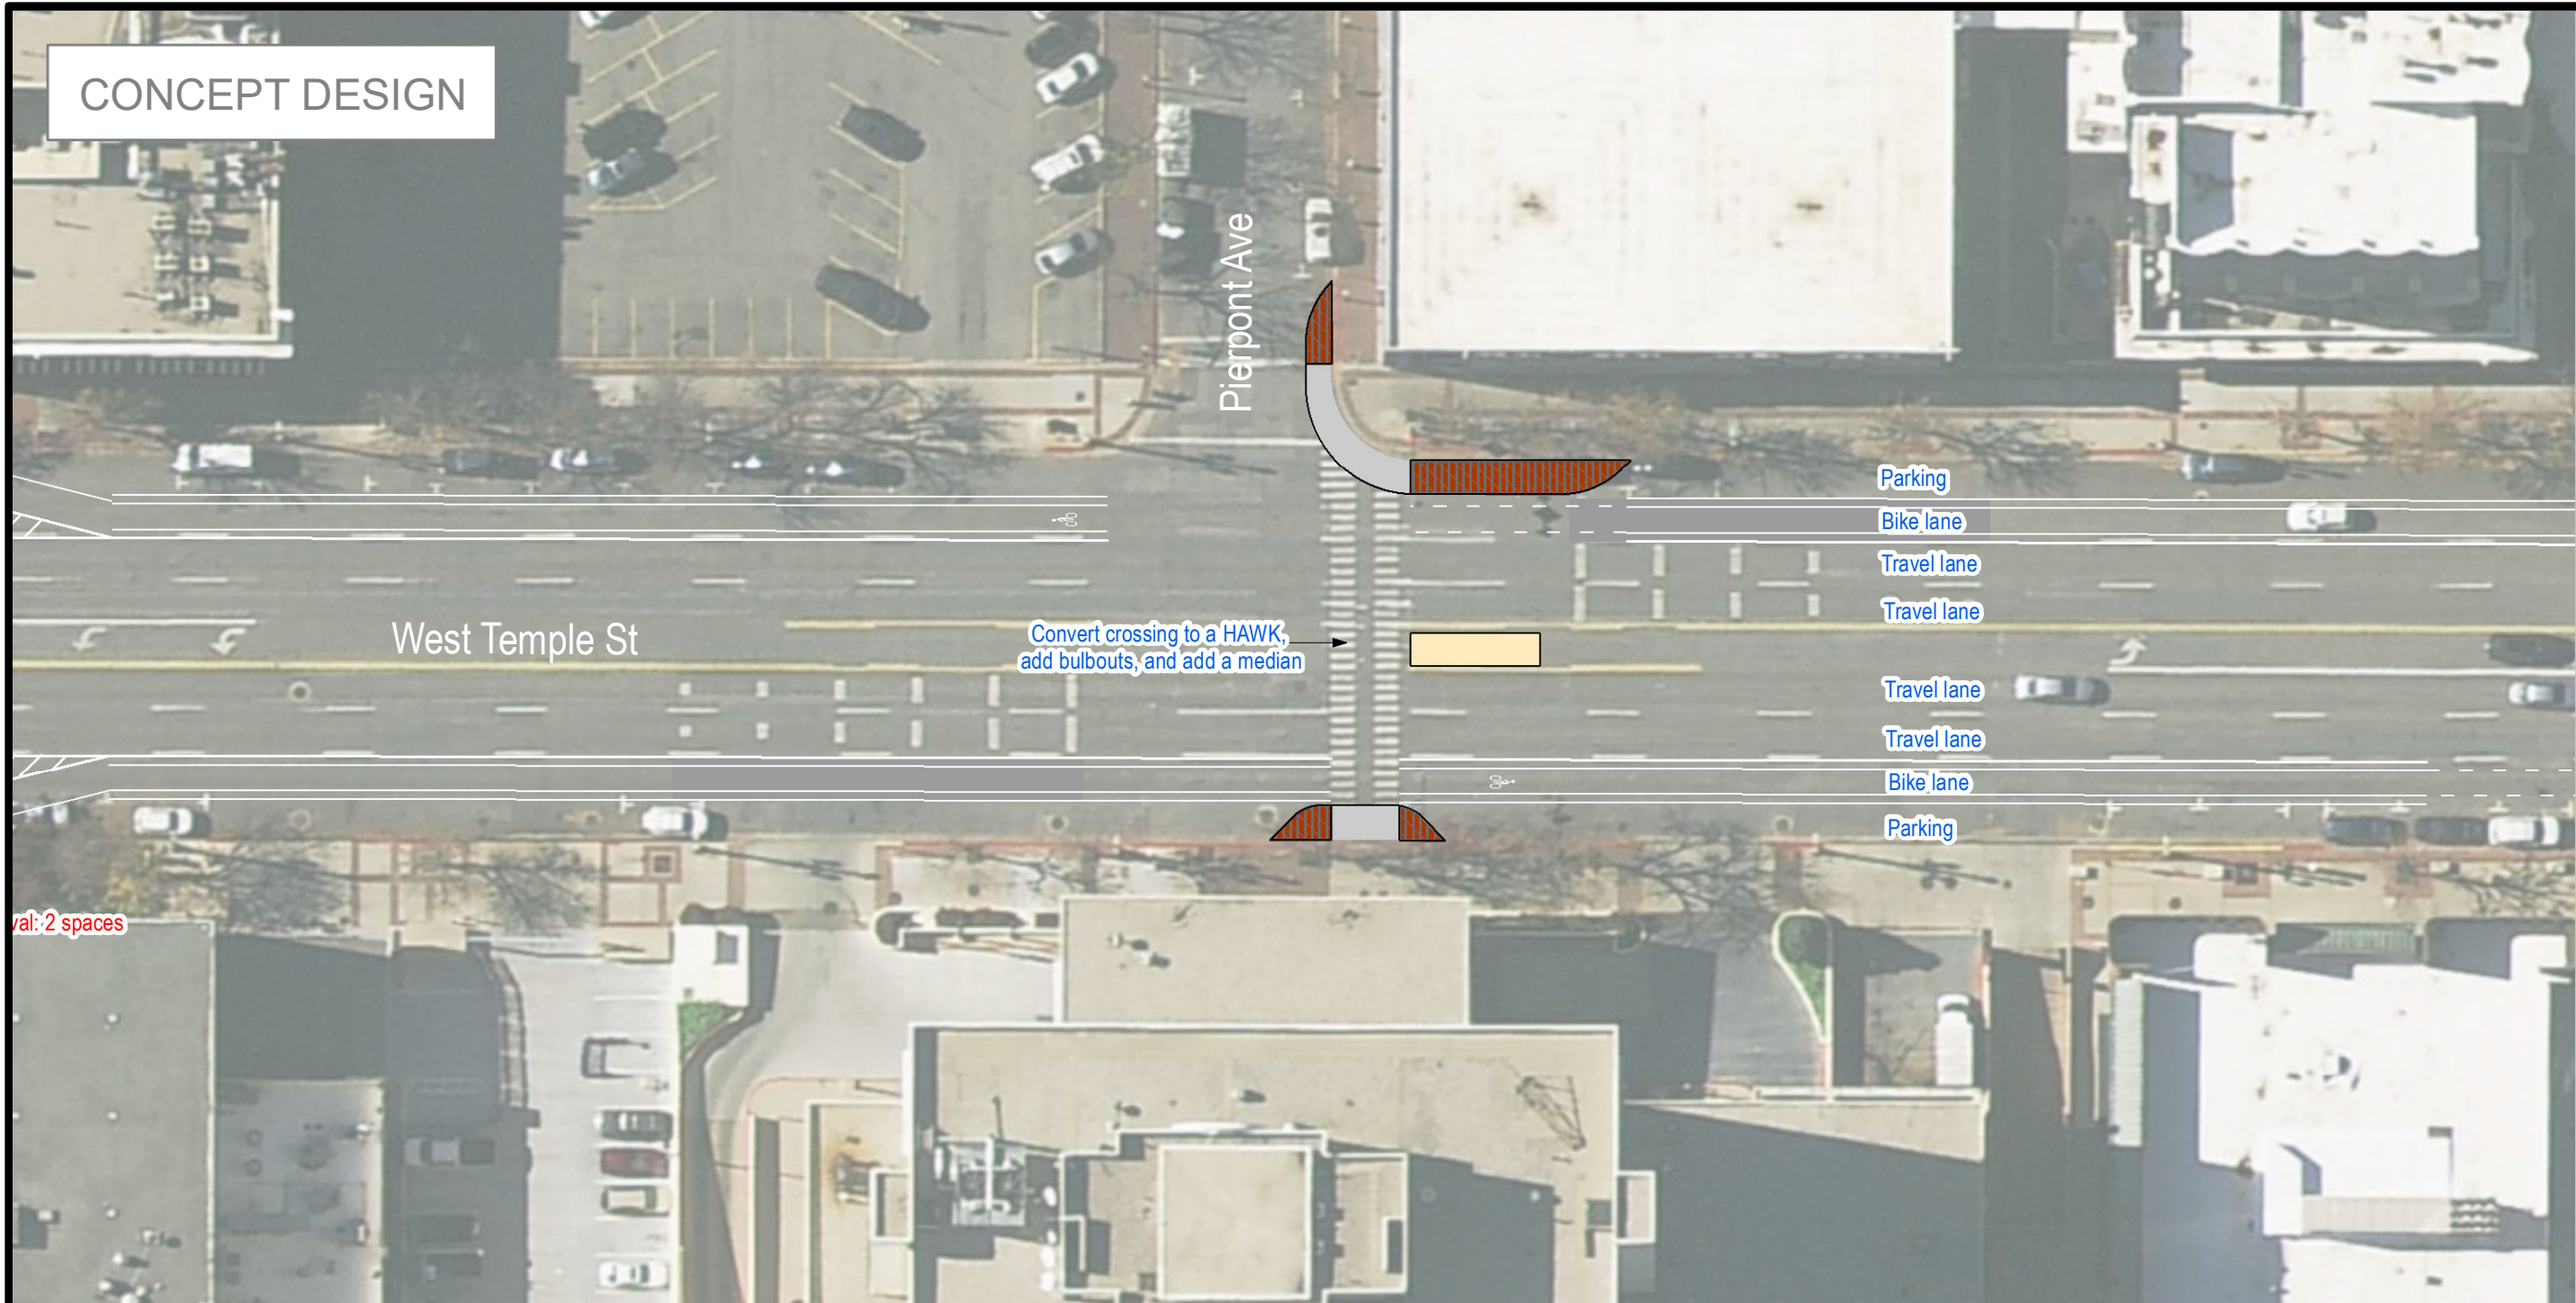

PREPARED BY:



SALT LAKE CITY CORPORATION
 COMMUNITY AND NEIGHBORHOODS
 DIVISION of TRANSPORTATION
 349 SOUTH 200 EAST, SUITE 150 SALT LAKE CITY, UTAH 84111-5502
 TELEPHONE: 801-535-6630
 FAX: 801-535-6019
 E-MAIL: WWW.SLCCORV.COM

PROFESSIONAL SEAL:

PROJECT IDENTIFICATION:
 West Temple Reconstruction

Date: 4/14/2023

PROJECT OWNER:
SALT LAKE CITY CORPORATION
 451 SOUTH STATE STREET
 SALT LAKE CITY, UTAH 84111-2836
 WWW.SLCCORV.COM

REV	DATE	DESCRIPTION

ENG. JOB #:
 P.U. JOB # **N/A**
 FAS NO.:
 PREPARER # **SLC CORP.**
 DRAWING FILE NAME:
 DRAWN BY:
 CHECKED BY:

SHEET TITLE:
 Concept Design

SHEET IDENTIFIER:
Sheet 3/9
 BINDING ORDER



West Temple Reconstruction Project - Final Concept Design

Key Project Elements:

- Improved pedestrian crossings along the corridor, including bulbouts and conversion of existing crossings to HAWK signals.
- Striped bike lanes in both directions and a protected intersection for people riding bikes at the 300 South intersection.
- Improved bus stops.

Notes:

Major updates from the Draft Concept Design are noted in black callouts.
 Project elements are conceptual and could change as the design progresses.

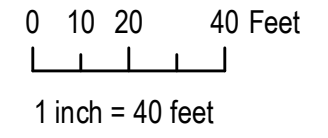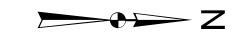

CONCEPT DESIGN



PREPARED BY:

SALT LAKE CITY CORPORATION
 COMMUNITY AND NEIGHBORHOODS
 DIVISION of TRANSPORTATION
 349 SOUTH 200 EAST, SUITE 150 SALT LAKE CITY, UTAH 84111-5502
 TELEPHONE: 801-535-6630
 FAX: 801-535-6019
 E-MAIL: WWW.SLCCORV.COM

PROFESSIONAL SEAL:
 PROJECT IDENTIFICATION:

West Temple Reconstruction
 Date: 4/14/2023

PROJECT OWNER:
SALT LAKE CITY CORPORATION
 451 SOUTH STATE STREET
 SALT LAKE CITY, UTAH 84111-2836
 WWW.SLCCORV.COM

REV	DATE	DESCRIPTION

ENG. JOB #:
 P.U. JOB # **N/A**
 FAS NO.:
 PREPARER # **SLC CORP.**
 DRAWING FILE NAME:
 DRAWN BY:
 CHECKED BY:

SHEET TITLE:
Concept Design
 SHEET IDENTIFIER:
Sheet 4/9
 BINDING ORDER



West Temple Reconstruction Project - Final Concept Design

Key Project Elements:

- Improved pedestrian crossings along the corridor, including bulbouts and conversion of existing crossings to HAWK signals.
- Striped bike lanes in both directions and a protected intersection for people riding bikes at the 300 South intersection.
- Improved bus stops.

Notes:

Major updates from the Draft Concept Design are noted in black callouts.
 Project elements are conceptual and could change as the design progresses.

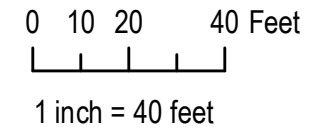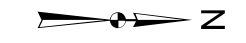

CONCEPT DESIGN



PREPARED BY:

SALT LAKE CITY CORPORATION
 COMMUNITY AND NEIGHBORHOODS
 DIVISION of TRANSPORTATION
 349 SOUTH 200 EAST, SUITE 150 SALT LAKE CITY, UTAH 84111-5502
 TELEPHONE: 801-535-6630
 FAX: 801-535-6019
 E-MAIL: WWW.SLCCORV.COM

PROFESSIONAL SEAL:
 PROJECT IDENTIFICATION:

West Temple Reconstruction

Date: 4/14/2023

PROJECT OWNER:
SALT LAKE CITY CORPORATION
 451 SOUTH STATE STREET
 SALT LAKE CITY, UTAH 84111-2836
 WWW.SLCCORV.COM

REV.	DATE	DESCRIPTION

ENG. JOB #:
 P.U. JOB # **N/A**
 FAS NO.:
 PREPARER # **SLC CORP.**
 DRAWING FILE NAME:
 DRAWN BY:
 CHECKED BY:

SHEET TITLE:
Concept Design

SHEET IDENTIFIER:
Sheet 6/9
 BINDING ORDER



West Temple Reconstruction Project - Final Concept Design

Key Project Elements:

- Improved pedestrian crossings along the corridor, including bulbouts and conversion of existing crossings to HAWK signals.
- Striped bike lanes in both directions and a protected intersection for people riding bikes at the 300 South intersection.
- Improved bus stops.

Notes:

- Major updates from the Draft Concept Design are noted in black callouts.
- Project elements are conceptual and could change as the design progresses.

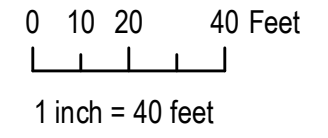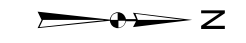

CONCEPT DESIGN



PREPARED BY:

SALT LAKE CITY CORPORATION
 COMMUNITY AND NEIGHBORHOODS
 DIVISION of TRANSPORTATION
 349 SOUTH 200 EAST, SUITE 150 SALT LAKE CITY, UTAH 84111-5502
 TELEPHONE: 801-535-6630
 FAX: 801-535-6019
 E-MAIL: WWW.SLCCORV.COM

PROFESSIONAL SEAL:

PROJECT IDENTIFICATION:
 West Temple Reconstruction

Date: 4/14/2023

PROJECT OWNER:
SALT LAKE CITY CORPORATION
 451 SOUTH STATE STREET
 SALT LAKE CITY, UTAH 84111-2836
 WWW.SLCCORV.COM

REV.	DATE	DESCRIPTION


West Temple Reconstruction Project - Final Concept Design

Key Project Elements:

- Improved pedestrian crossings along the corridor, including bulbouts and conversion of existing crossings to HAWK signals.
- Striped bike lanes in both directions and a protected intersection for people riding bikes at the 300 South intersection.
- Improved bus stops.

Notes:

Major updates from the Draft Concept Design are noted in black callouts.
 Project elements are conceptual and could change as the design progresses.

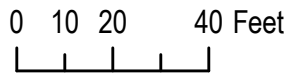

1 inch = 40 feet

ENG. JOB #:
 P.U. JOB # **N/A**
 FAS NO.:
 PREPARER # **SLC CORP.**
 DRAWING FILE NAME:
 DRAWN BY:
 CHECKED BY:

SHEET TITLE:
Concept Design

SHEET IDENTIFIER:
Sheet 7/9
 BINDING ORDER

CONCEPT DESIGN



PREPARED BY:

SALT LAKE CITY CORPORATION
 COMMUNITY AND NEIGHBORHOODS
 DIVISION of TRANSPORTATION
 349 SOUTH 200 EAST, SUITE 150 SALT LAKE CITY, UTAH 84111-5502
 TELEPHONE: 801-535-6630
 FAX: 801-535-6019
 E-MAIL: WWW.SLCCORV.COM

PROFESSIONAL SEAL:

PROJECT IDENTIFICATION:
West Temple Reconstruction

Date: 4/14/2023

PROJECT OWNER:
SALT LAKE CITY CORPORATION
 451 SOUTH STATE STREET
 SALT LAKE CITY, UTAH 84111-2836
 WWW.SLCCORV.COM

REV	DATE	DESCRIPTION


West Temple Reconstruction Project - Final Concept Design

Key Project Elements:

- Improved pedestrian crossings along the corridor, including bulbouts and conversion of existing crossings to HAWK signals.
- Striped bike lanes in both directions and a protected intersection for people riding bikes at the 300 South intersection.
- Improved bus stops.

Notes:

Major updates from the Draft Concept Design are noted in black callouts.
 Project elements are conceptual and could change as the design progresses.

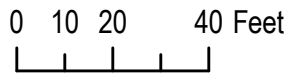


1 inch = 40 feet

ENG. JOB #:
 P.U. JOB # **N/A**
 FAS NO.:
 PREPARER # **SLC CORP.**
 DRAWING FILE NAME:

DRAWN BY:
 CHECKED BY:
 SHEET TITLE:
Concept Design

SHEET IDENTIFIER:
Sheet 8/9
 BINDING ORDER

CONCEPT DESIGN

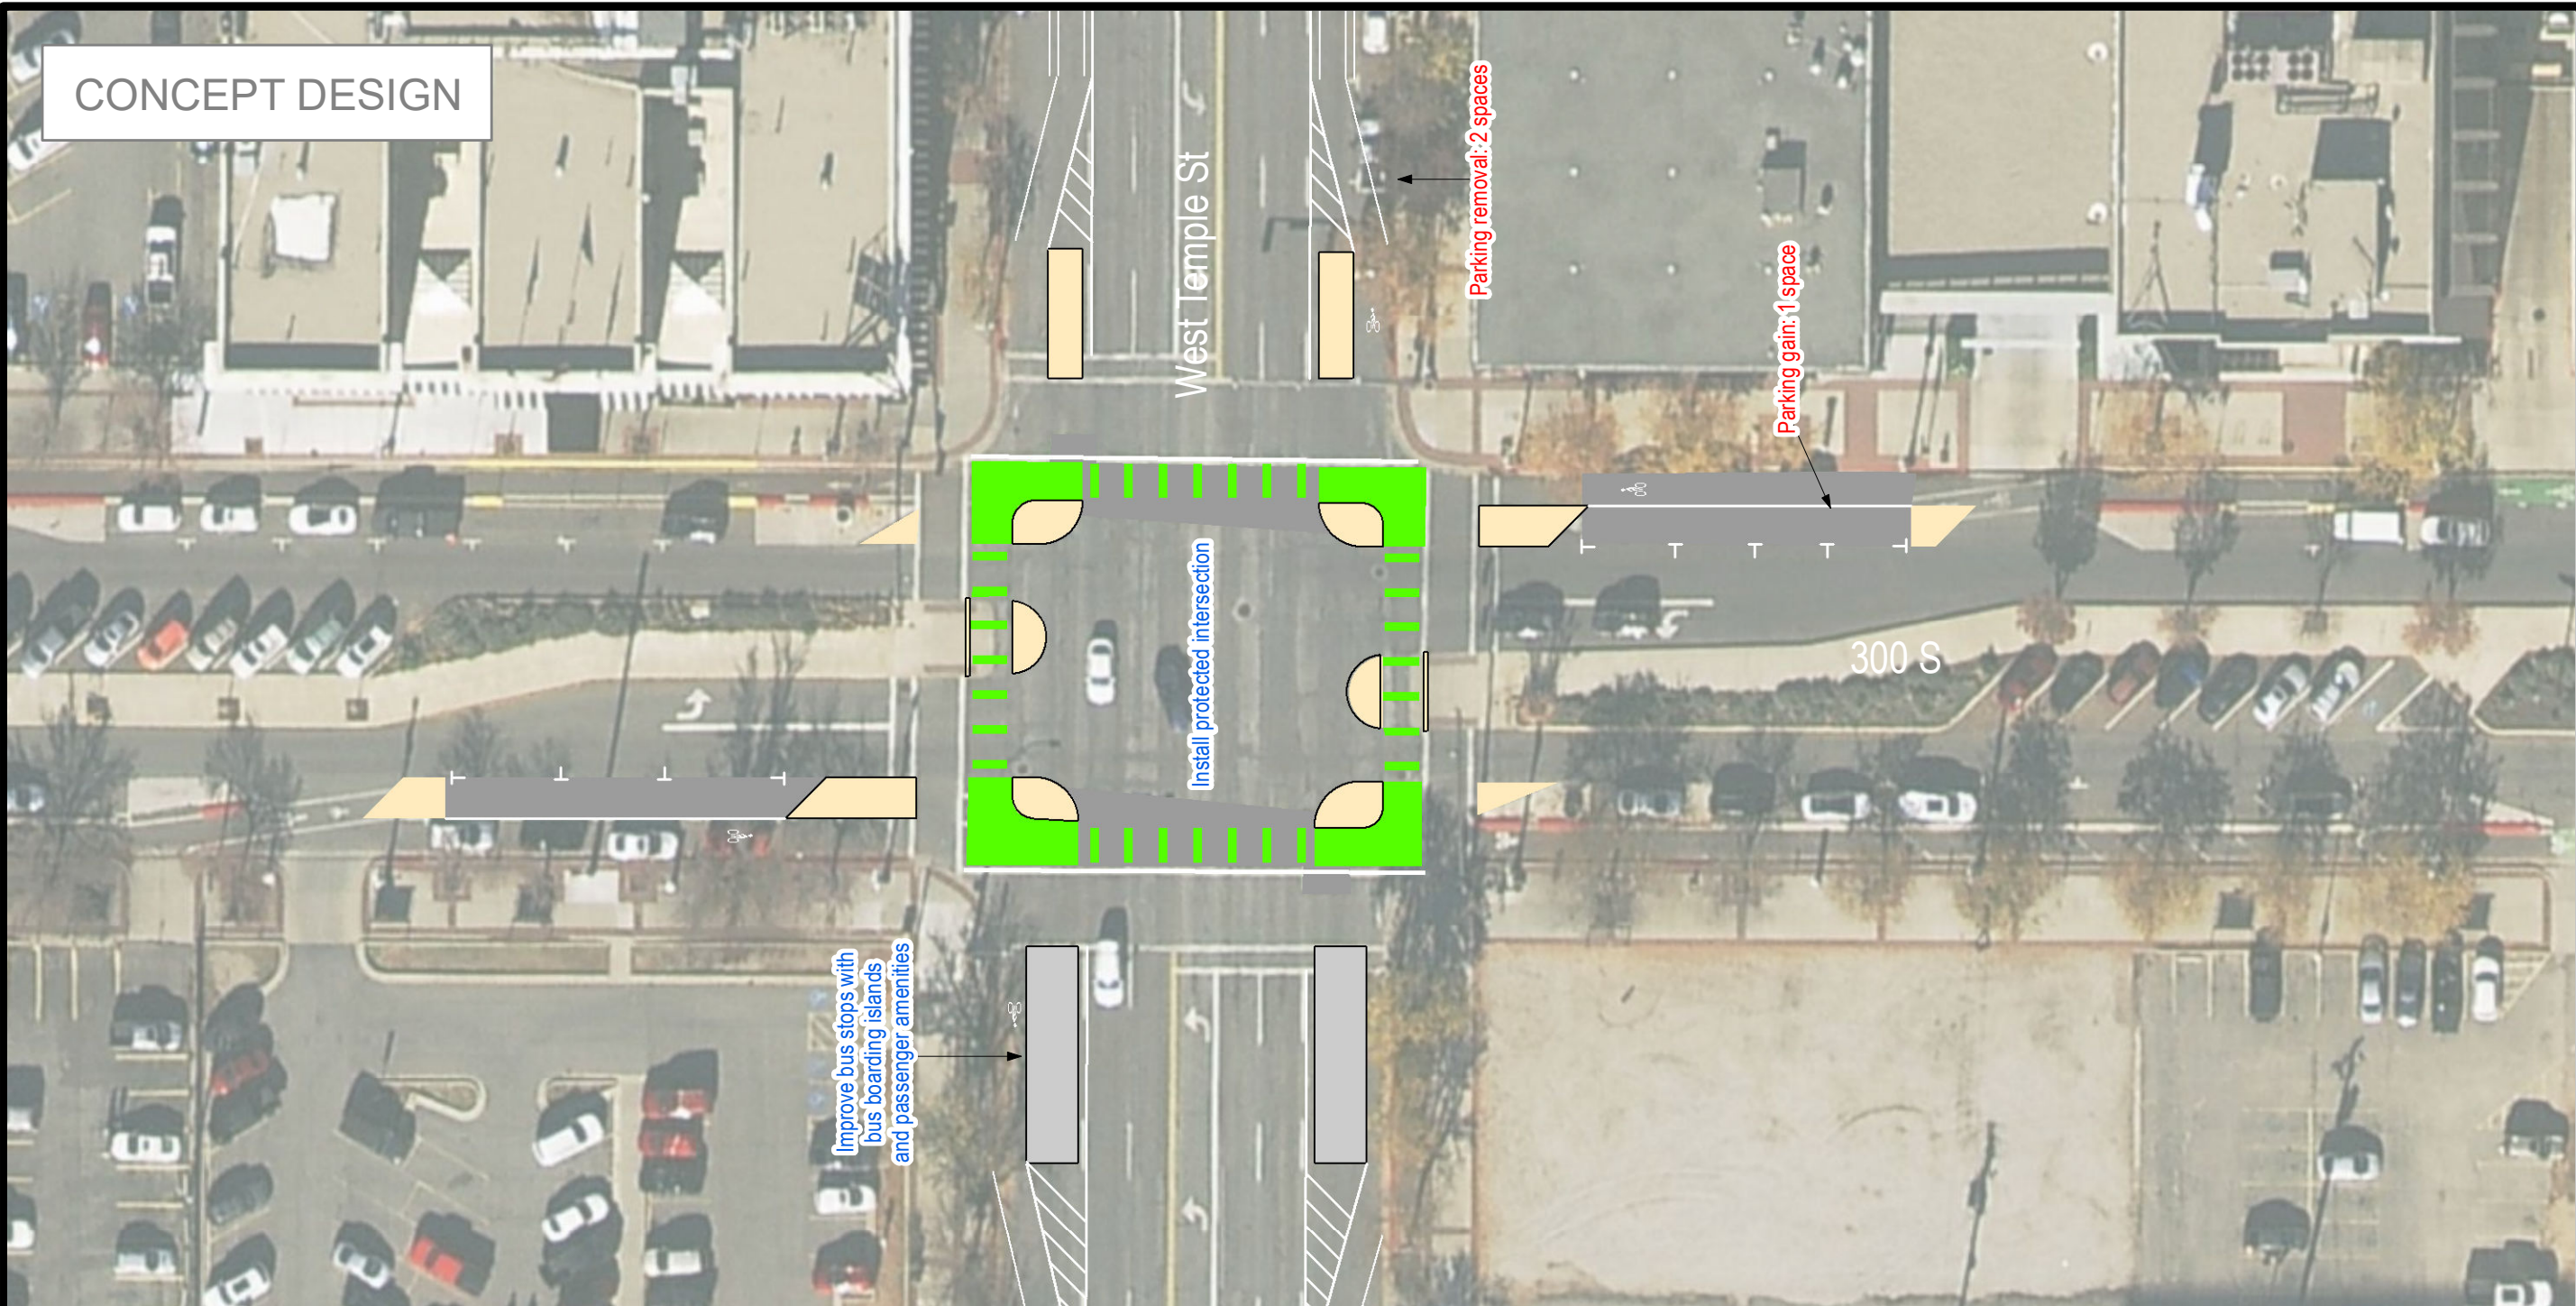



West Temple Reconstruction Project - Final Concept Design

Key Project Elements:

- Improved pedestrian crossings along the corridor, including bulbouts and conversion of existing crossings to HAWK signals.
- Striped bike lanes in both directions and a protected intersection for people riding bikes at the 300 South intersection.
- Improved bus stops.

Notes:

Major updates from the Draft Concept Design are noted in black callouts.
 Project elements are conceptual and could change as the design progresses.

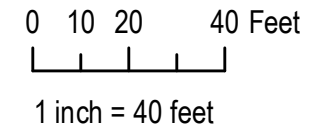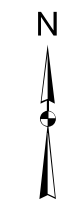

PREPARED BY:



SALT LAKE CITY CORPORATION
 COMMUNITY AND NEIGHBORHOODS
 DIVISION of TRANSPORTATION
 349 SOUTH 200 EAST, SUITE 150 SALT LAKE CITY, UTAH 84111-5502
 TELEPHONE: 801-535-6630
 FAX: 801-535-6019
 E-MAIL: WWW.SLCCORV.COM

PROFESSIONAL SEAL:

PROJECT IDENTIFICATION:
West Temple Reconstruction
 Date: 4/14/2023

PROJECT OWNER:
SALT LAKE CITY CORPORATION
 451 SOUTH STATE STREET
 SALT LAKE CITY, UTAH 84111-2836
 WWW.SLCCORV.COM

REV.	DATE	DESCRIPTION

ENG. JOB #:
 P.U. JOB # **N/A**
 FAS NO.:
 PREPARED BY: **SLC CORP.**
 DRAWING FILE NAME:
 DRAWN BY:
 CHECKED BY:

SHEET TITLE:
Concept Design

SHEET IDENTIFIER:
Sheet 9/9
 BINDING ORDER